



Council's Standard Drawings are currently being reviewed and revised and are provided as a guide only. The Standard Drawings are to be read in conjunction with Council's Infrastructure Specifications and if there is potential conflict between Drawings and Specifications, the requirements in the Specifications take precedence.

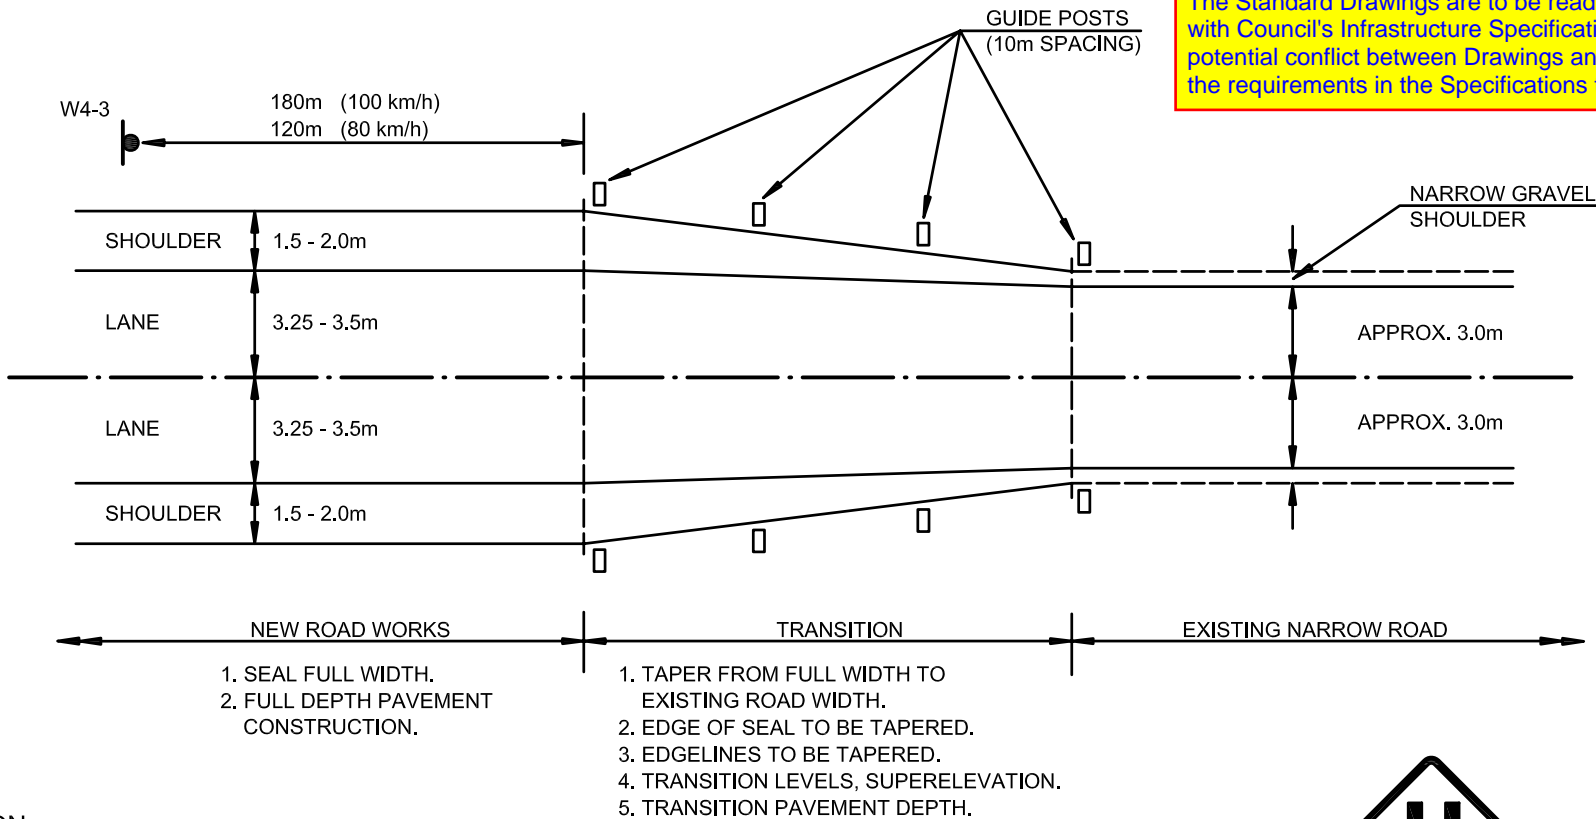

TRANSITION

SPEED (kph)	LENGTH (m)
100	50
90	45
80	40
70	35
60	30

PLAN
NOT TO SCALE

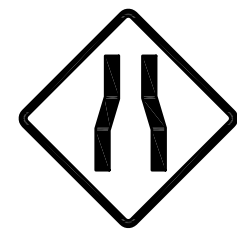

W4-3